




REAR ELEVATION.

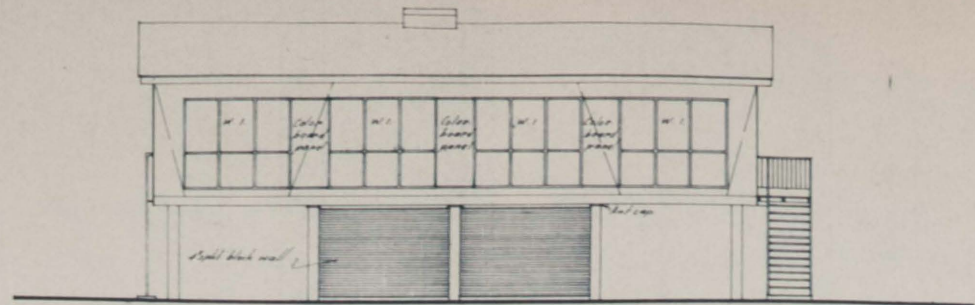


FRONT ELEVATION.

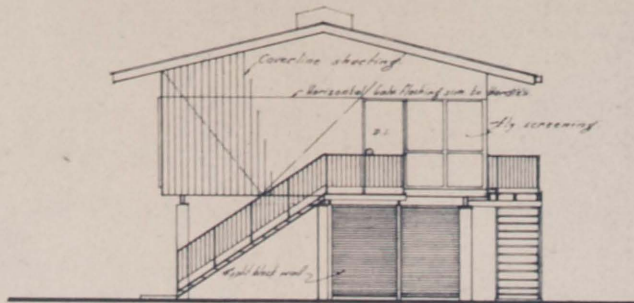


END ELEVATION.

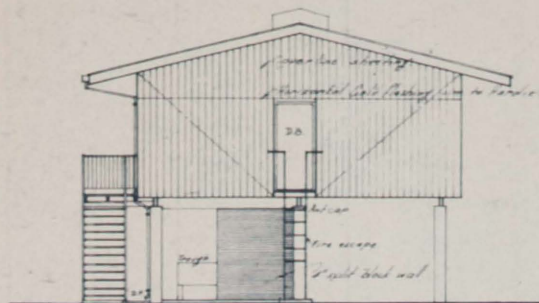


END ELEVATION.

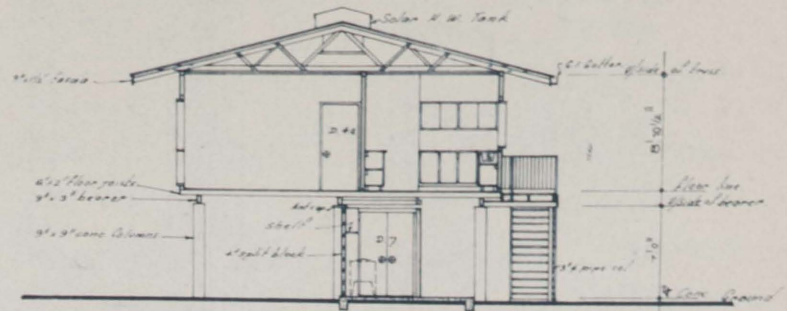

SECTION A-A.

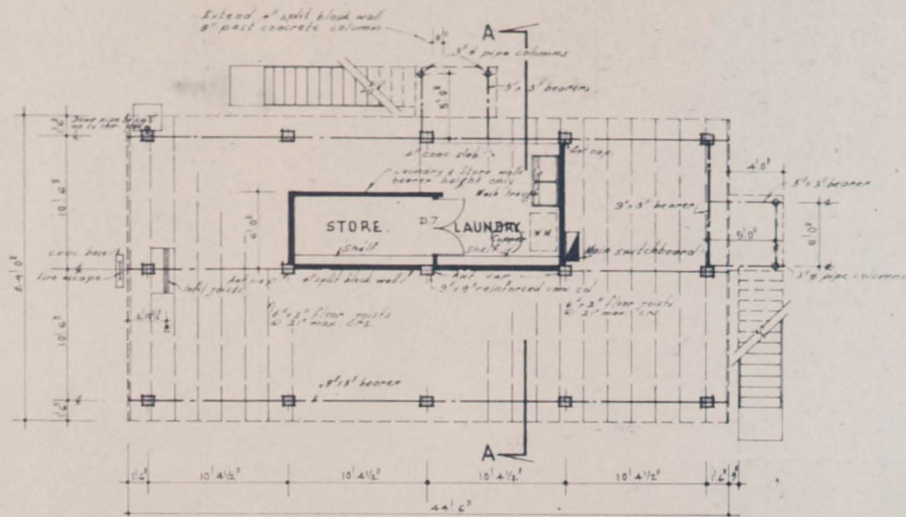

GROUND FLOOR PLAN.

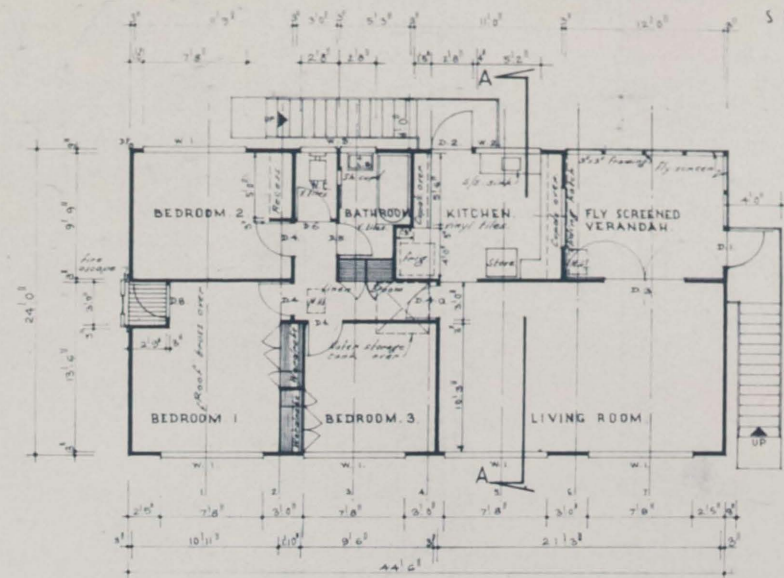

FIRST FLOOR PLAN.

NOTE:
 FIRE BARRIER IN ROOF SPACE TO BE
 POSITIONED ON THE HALL BETWEEN
 BATHROOM & KITCHEN & BEDROOM & LIVINGROOM
 AND TO BE CONTINUED OVER PASSAGE/LIVINGROOM
 DOOR SEE ALSO CL 4/G-37 IN SPEC

THIS DRAWING IS COPYRIGHT AND THE PROPERTY OF THE COMMONWEALTH OF AUSTRALIA
 (Department of Works), COPYRIGHT ACT 1912-1950, AND MUST NOT BE RETAINED, COPIED OR
 USED WITHOUT THE AUTHORITY OF THE COMMONWEALTH.

COMMONWEALTH OF AUSTRALIA
 DEPARTMENT OF WORKS
 DARWIN, NORTHERN TERRITORY

TROPICAL HOUSING
 TYPE M.I.
 WORKING DRAWING.

THIS DRAWING SHALL BE READ IN CONJUNCTION WITH THE SPECIFICATION

J. Smith
 SUPERVISING ARCHITECT

SCALE
 1/8" = 1'-0"

DRAWN BY: P.A.

R

A.C. Hall
 PRINCIPAL ARCHITECT.

DATE MAY 1965

CHECKED BY: *S.P.*

FILE 65/630

DRAWING No.

AMDT

17-6-65
 DIRECTOR OF WORKS, N.T.

JOB No.

DA65/275C

No.	DESCRIPTION	DATE	INITIAL	No.	SUBJECT
1.	External Door Opening Outward	25/5/66	J.M.R.		
	AMENDMENTS				ASSOCIATED DOCUMENTS